


MARK	QUANTITY	VOL (m3)	MASS (t)
-	-	-	-

GENERAL NOTES:	
CONCRETE STRENGTH	40MPa
STRENGTH AT LIFTING	25MPa
COVER (unless noted)	30 mm

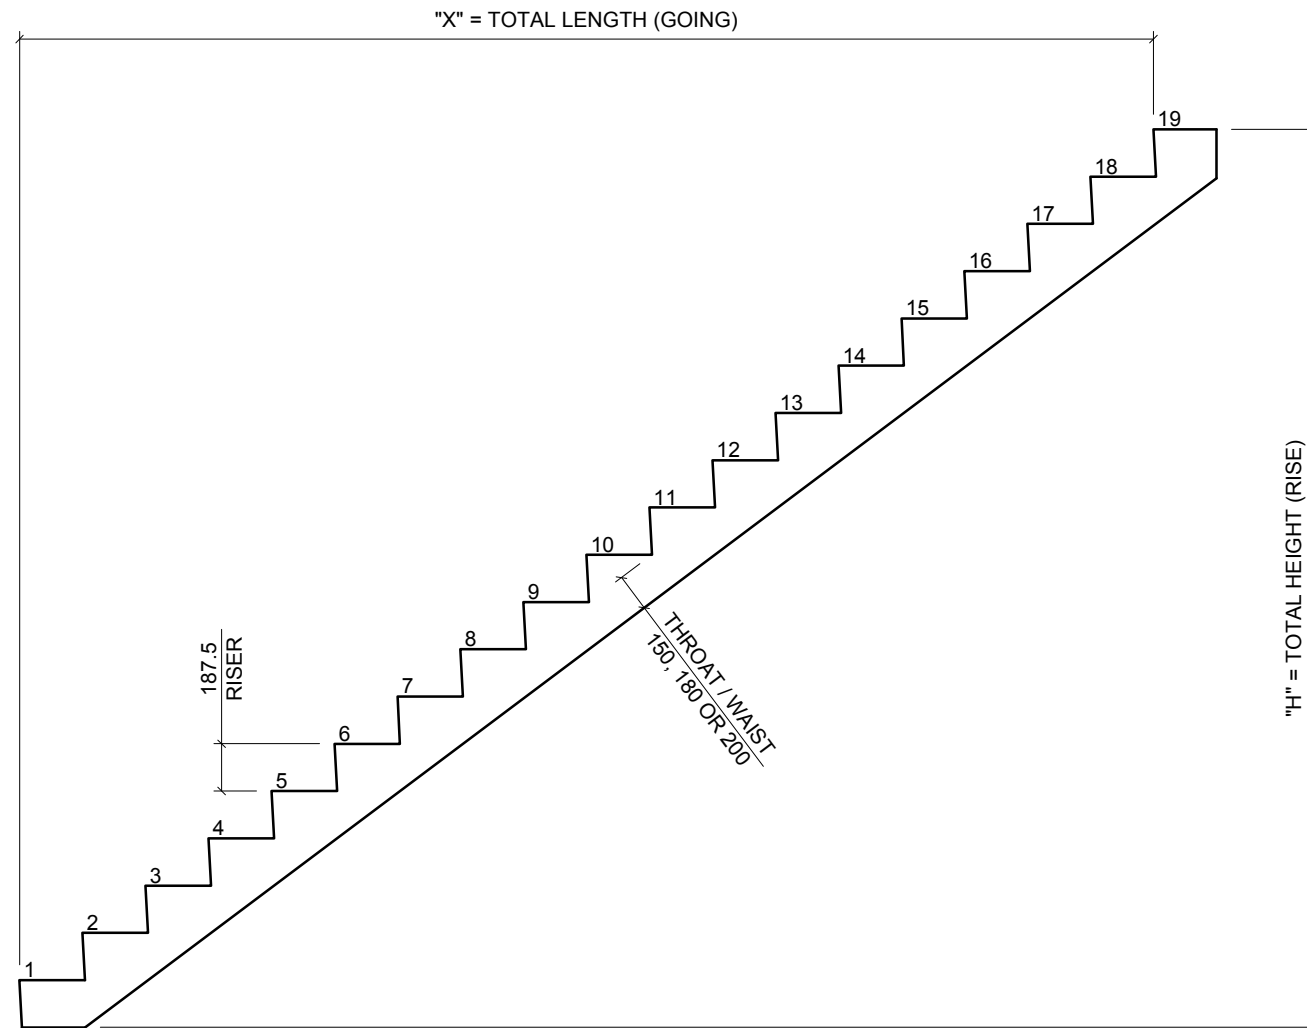

STANDARD TYPES:

TYPE - No. OF STEPS	X - LENGTH	H - HEIGHT	COURSES
ST-13	3000	2438	28
ST-14	3250	2625	
ST-15	3500	2813	
ST-16	3750	3000	35
ST-17	4000	3188	
ST-18	4250	3375	
ST-19	4500	3563	

REVISED TO SUIT NEW MOULD	DJ	B	19.02.16
ISSUED FOR REVIEW	DJ	A	27.09.12
DESCRIPTION	BY	REV NO.	DATE



ABN: 62 005 736 005
 LOT 32 BEARD ST, NAVAL BASE WA 6165
 PHONE: +61 8 6430 9830
 FACIMILE: +61 8 6430 9831
 EMAIL: precast@bgc.com.au

PROJECT:
PRECAST STAIRS

TITLE:
STANDARD DRAWING

DRAWN: DJ	DATE: -	JOB NO.: -
CHECKED: PS	SCALE: NTS	DRAWING NO: ST19
APPROVED: DJ	CAD REF: -	REVISION B